


Pillar
 3 x 3 Stands
+ Cocktail Tables

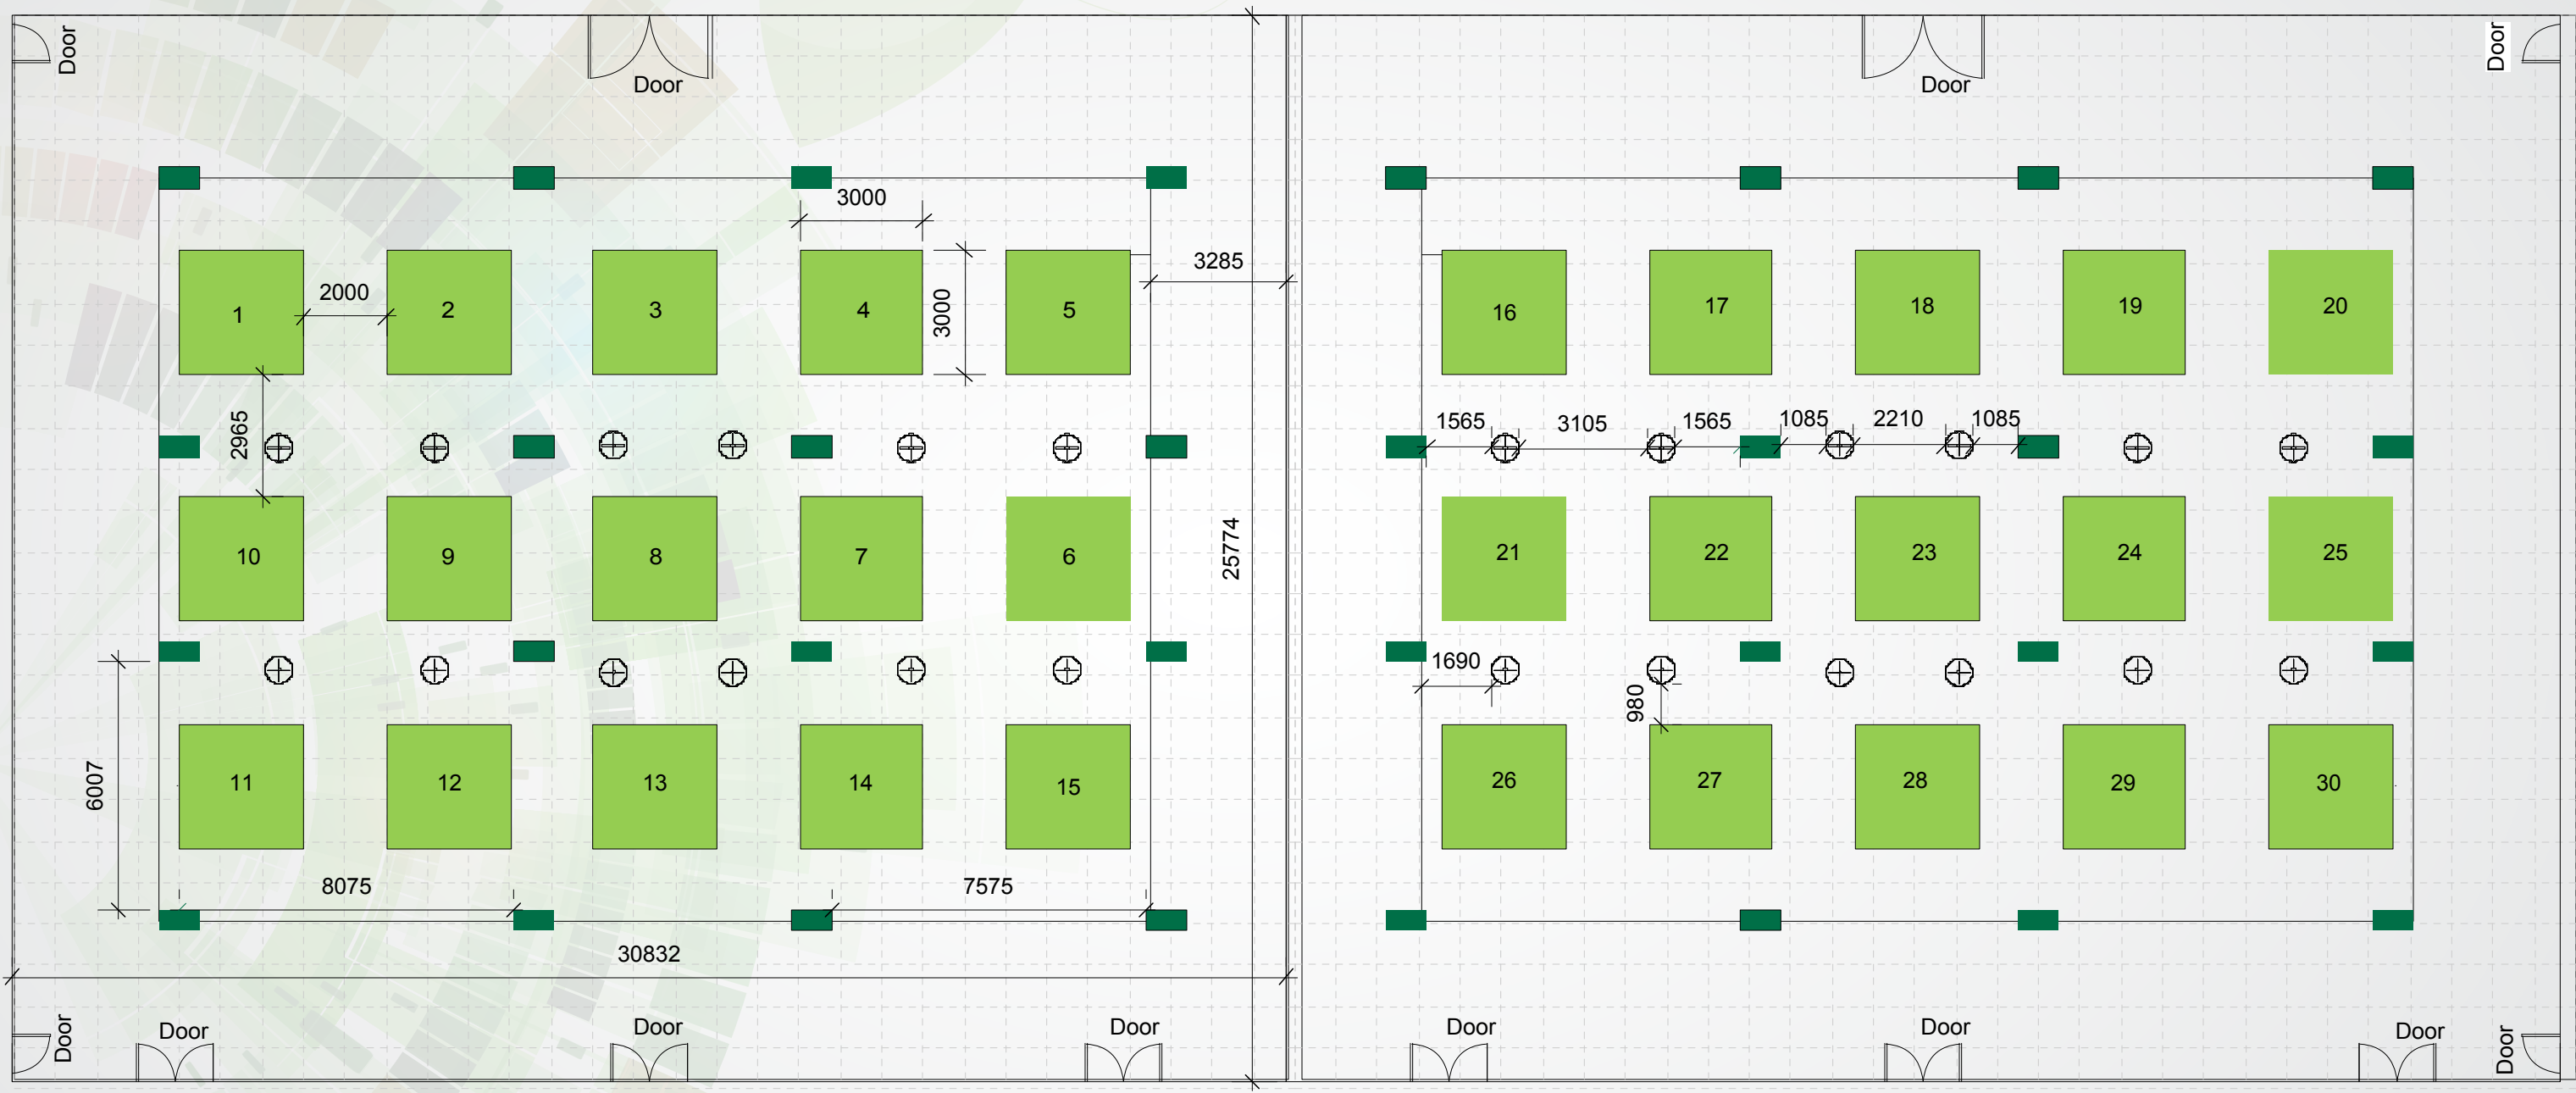

FLOOR PLAN
SCALE 1:155
GRID BLOCK 1METER

ORGANISER: Moshate Media (Transnet)
AE: Richard Ndlovu
DESIGNER: Jennipher Kwanjana